



Michiana Building Supplies General Application Detail

Base Angle/ Rodent Guard Detail

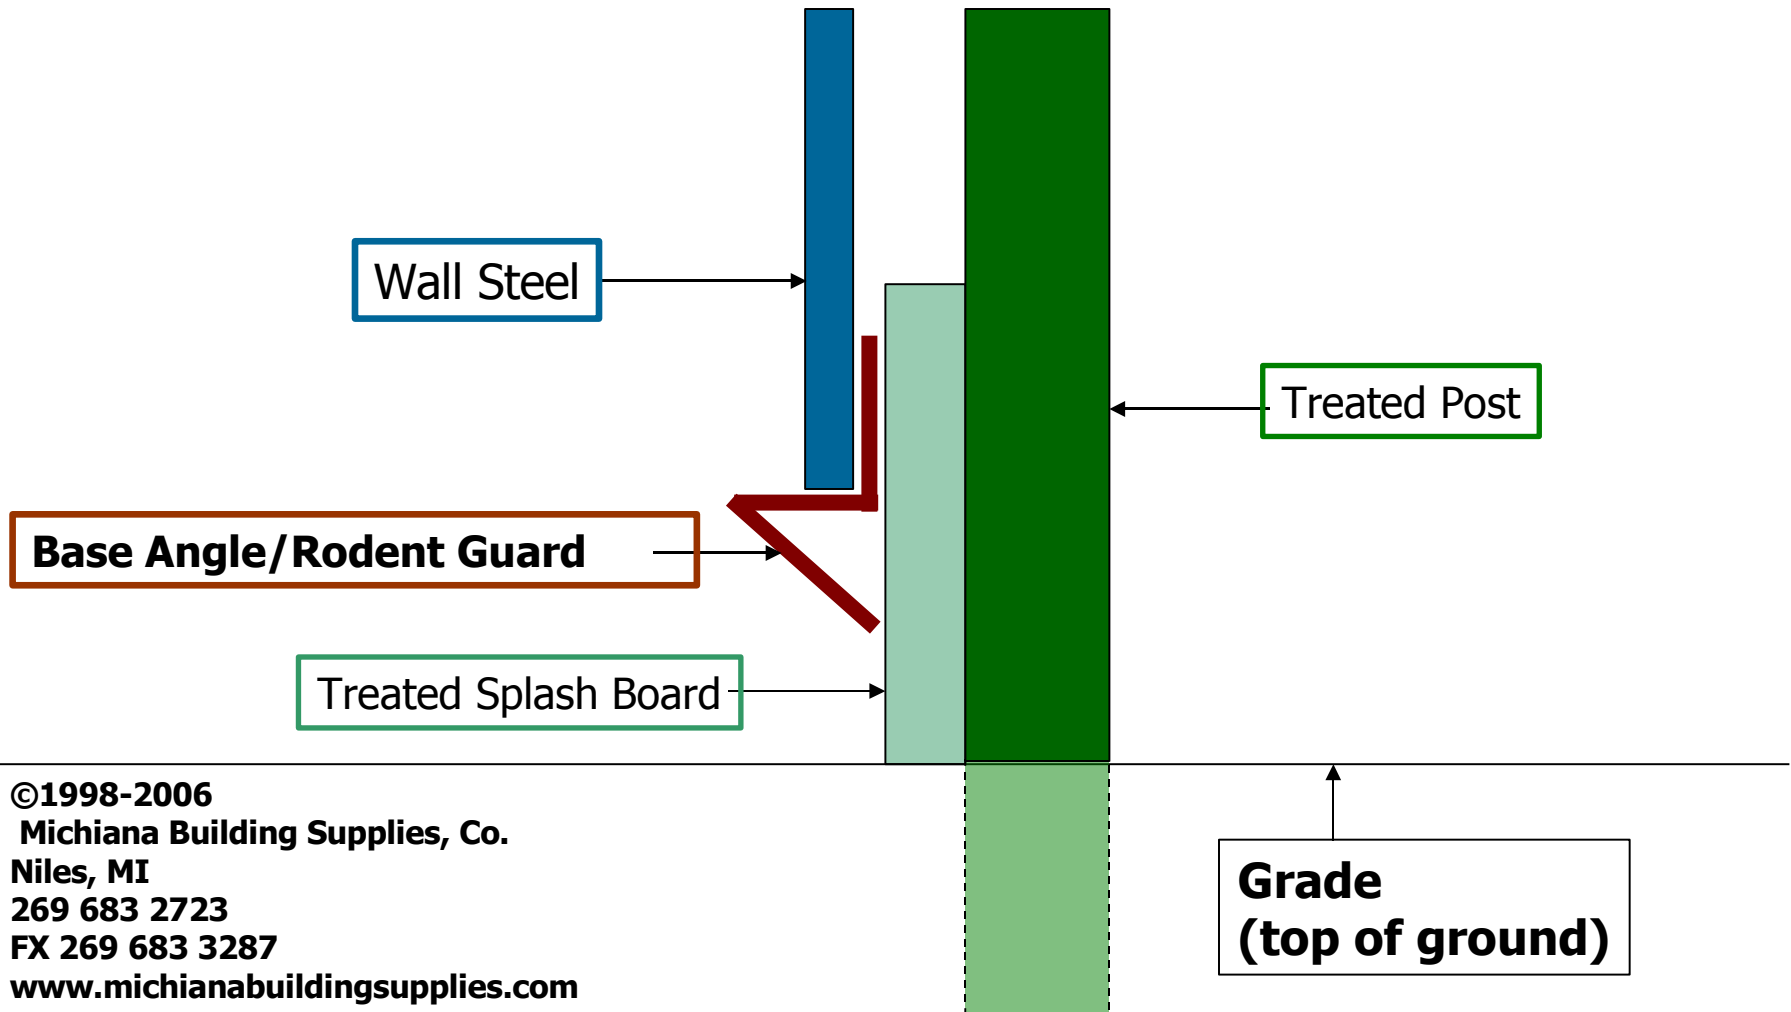

Michiana Building Supplies General Application Detail

Outside Corner Trim Detail

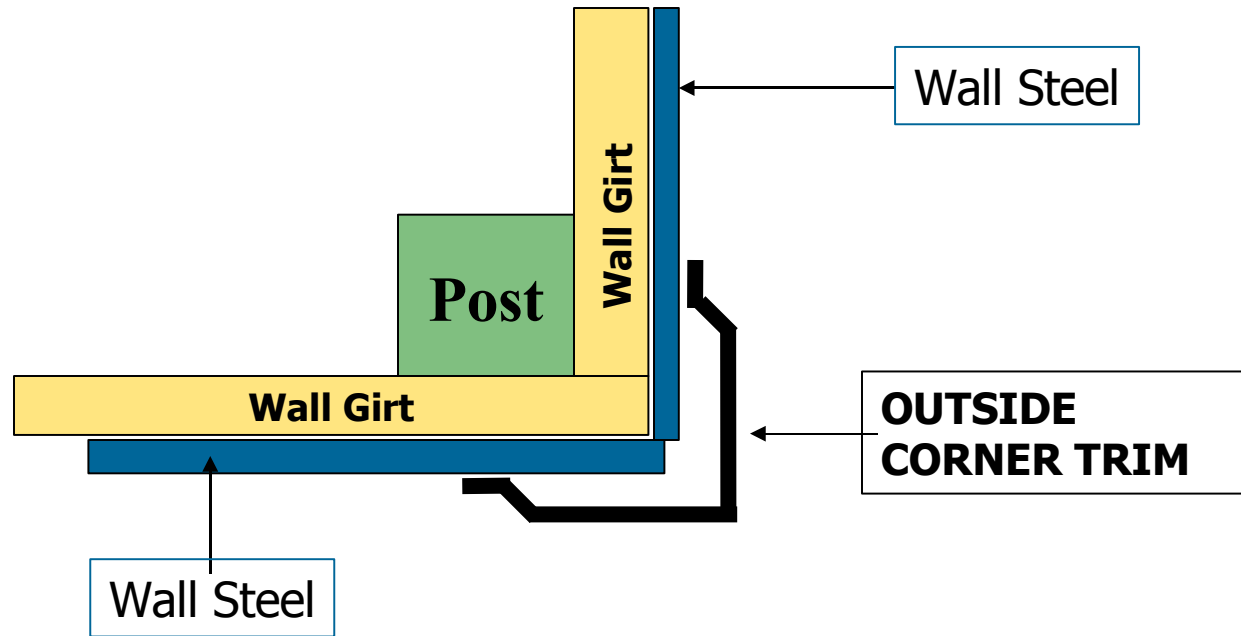

©1998-2006

Michiana Building Supplies, Co.

Niles, MI


269 683 2723

FX 269 683 3287

www.michianabuildingsupplies.com

Michiana Building Supplies General Application Detail


Rake Trim/ Flush Gable End Detail
Steel Roof with No Overhangs

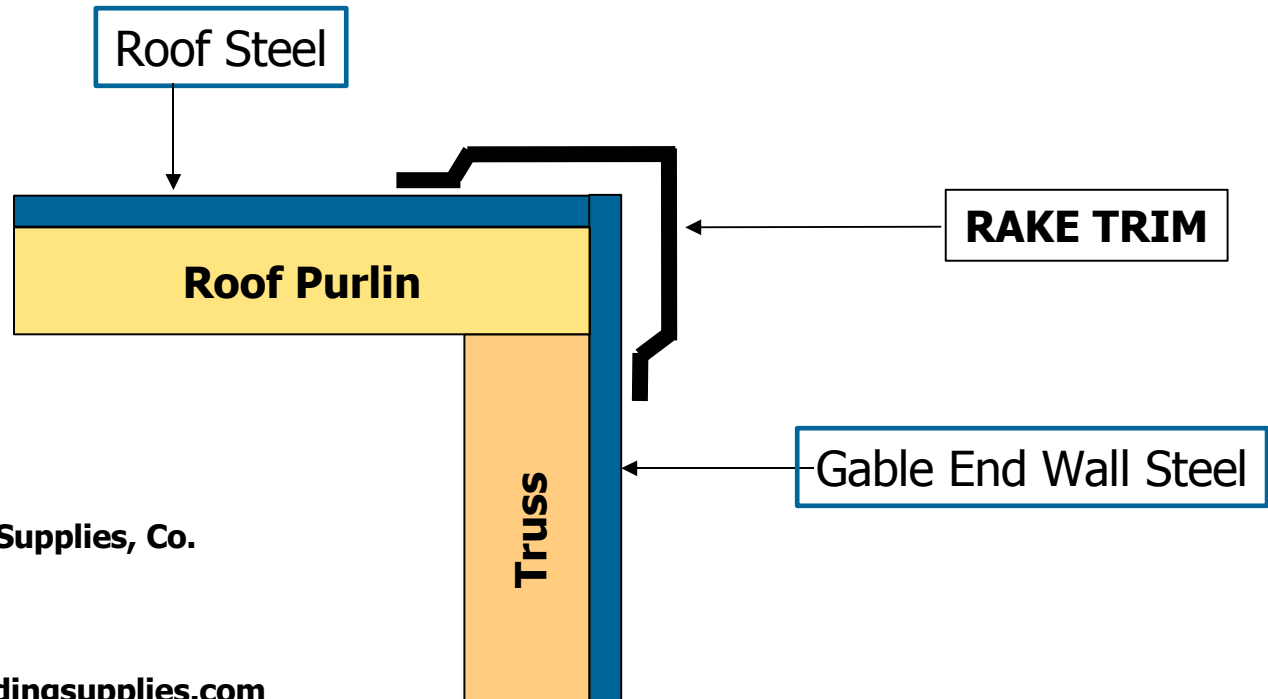

©1998-2006
Michiana Building Supplies, Co.
Niles, MI
269 683 2723
FX 269 683 3287
www.michianabuildingsupplies.com

Michiana Building Supplies General Application Detail

Typical Gable Steel Layout

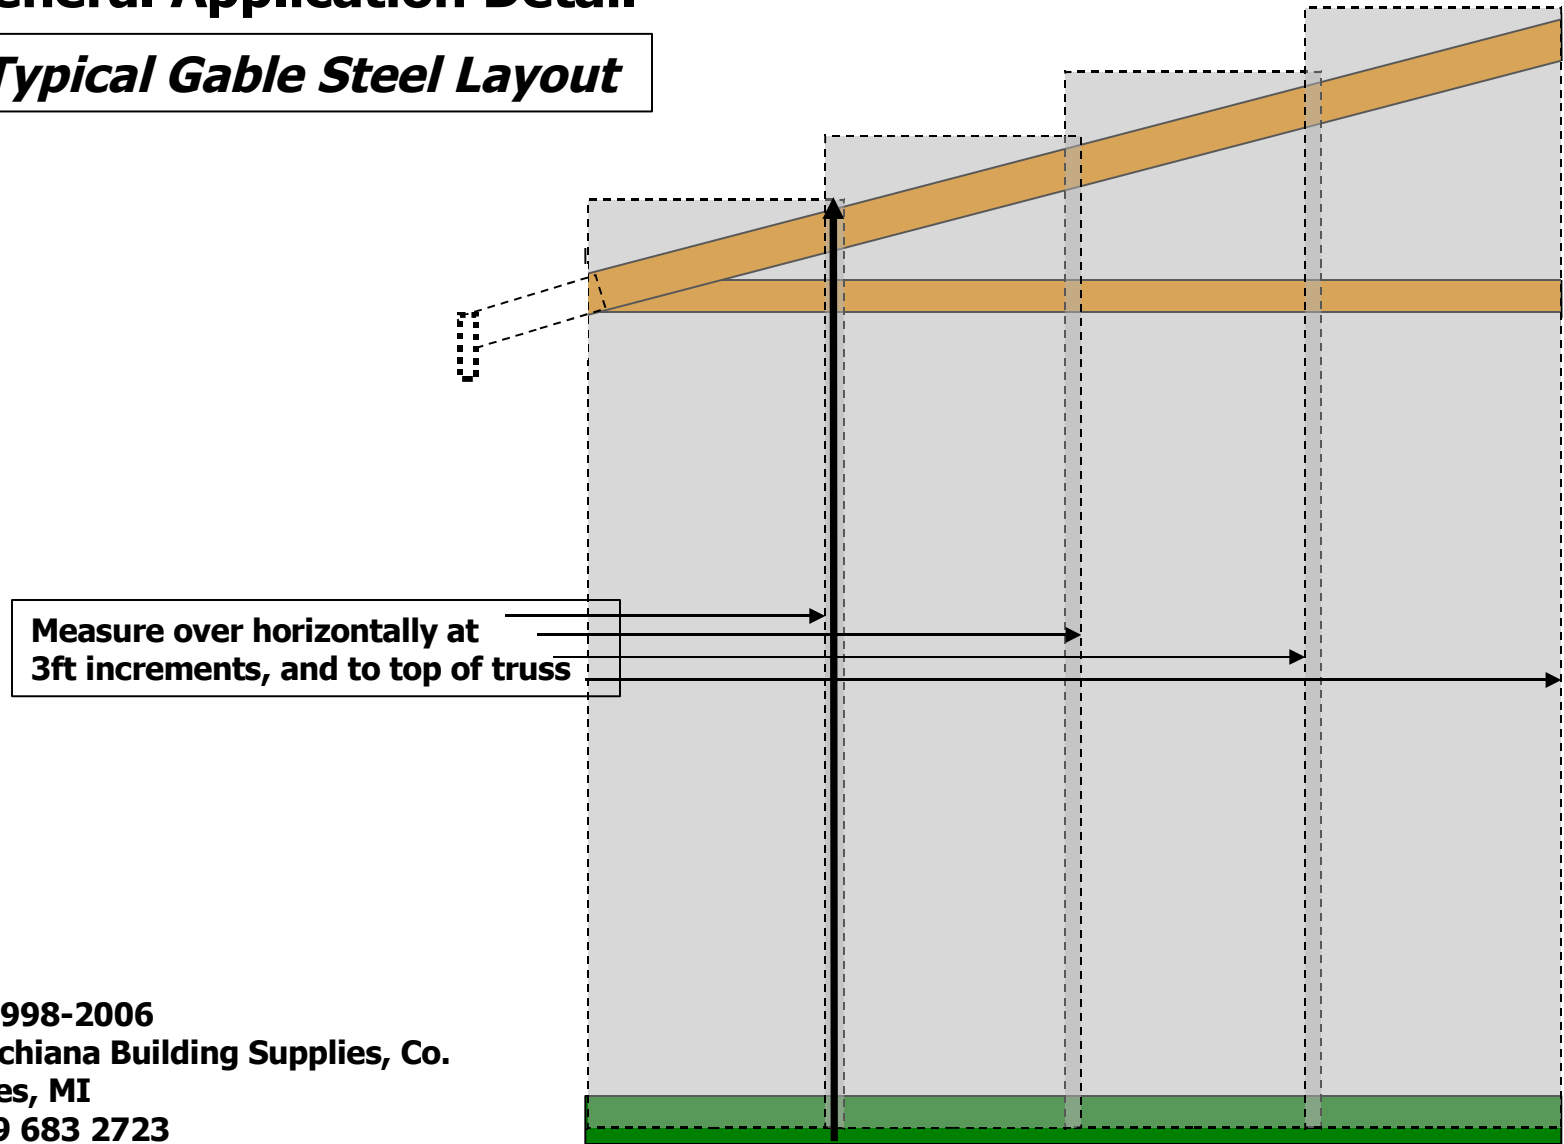

©1998-2006

Michiana Building Supplies, Co.

Niles, MI

269 683 2723


FX 269 683 3287

www.michianabuildingsupplies.com

(example used –half of a 24ft gable end)

Michiana Building Supplies General Application Detail

Gable End Overhang Detail- Steel Roof with EZ-F/J Channel

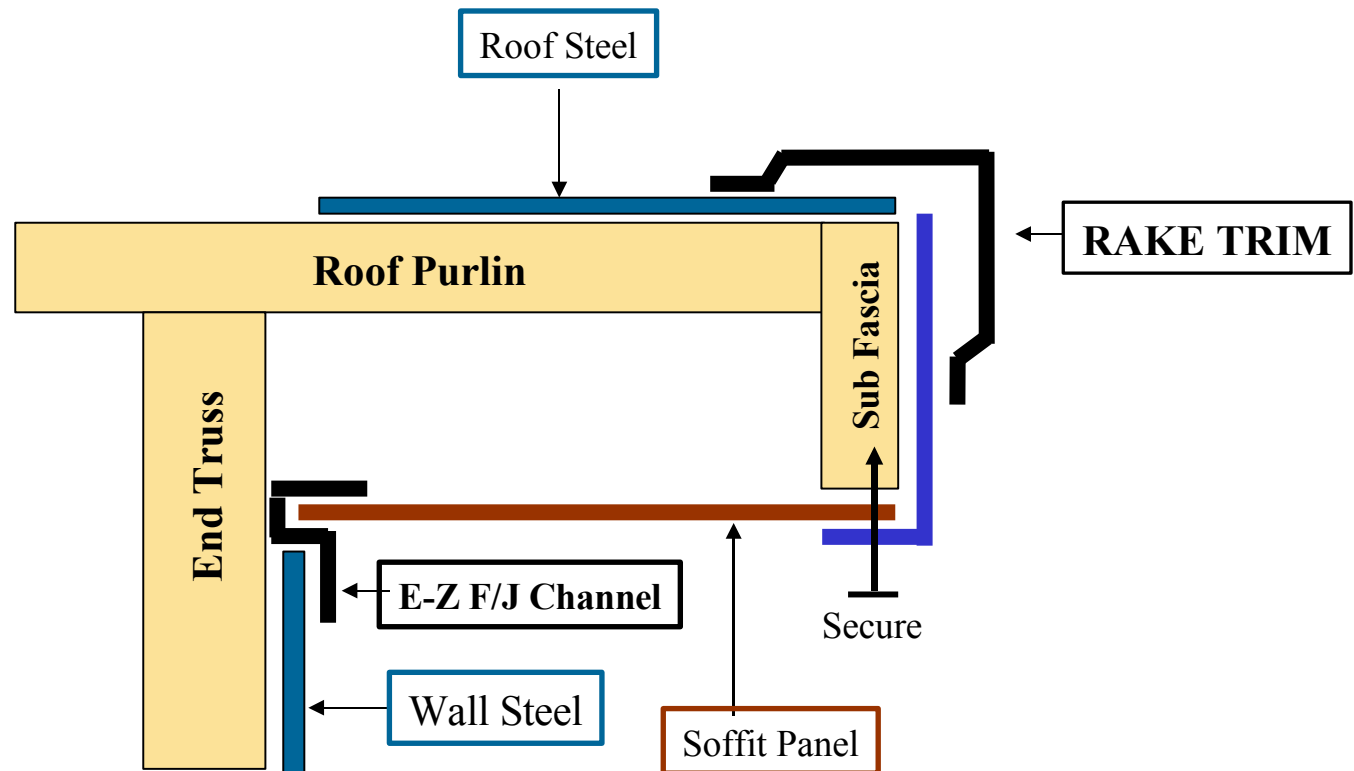

©1998-2006

Michiana Building Supplies, Co.

Niles, MI


269 683 2723

FX 269 683 3287

www.michianabuildingsupplies.com

Michiana Building Supplies General Application Detail

Gable End Overhang Detail- Steel Roof with /J Channel

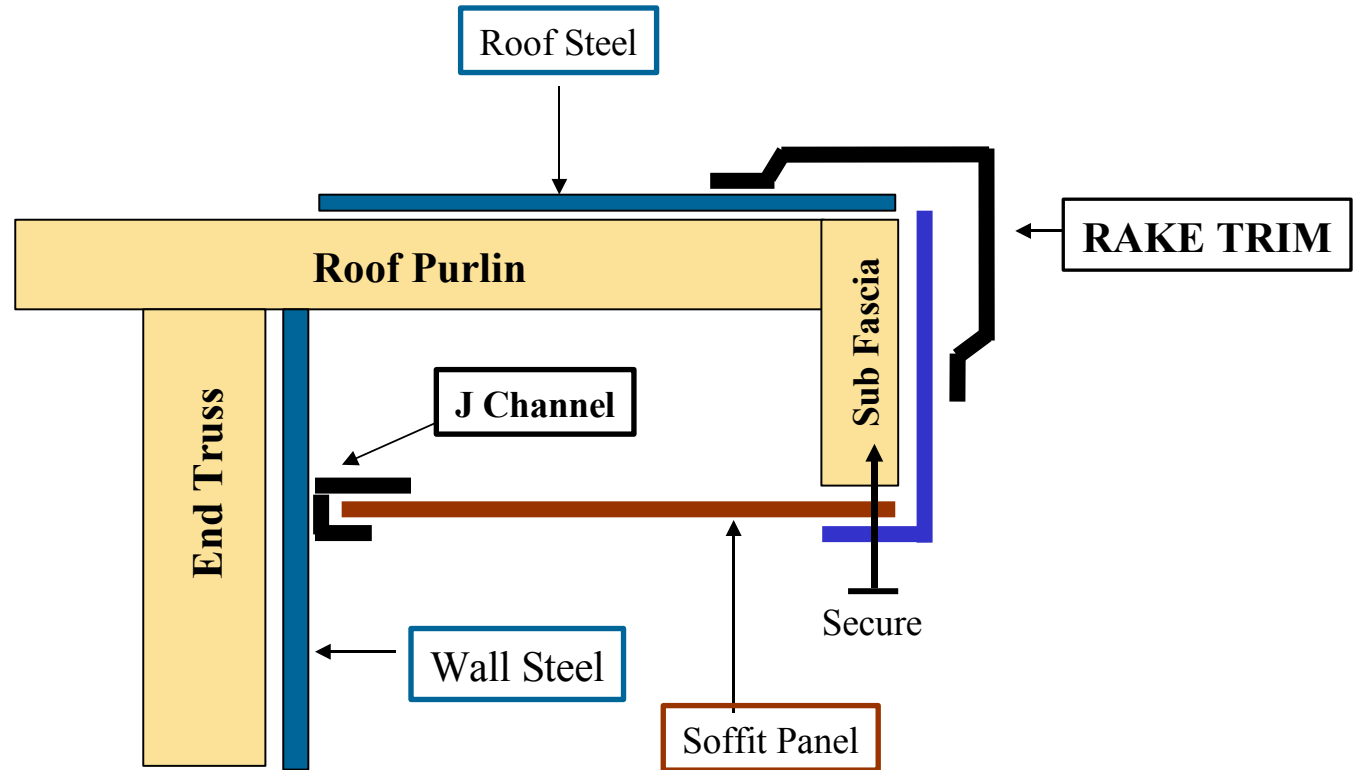

©1998-2006

Michiana Building Supplies, Co.

Niles, MI


269 683 2723

FX 269 683 3287

www.michianabuildingsupplies.com

Michiana Building Supplies General Application Detail


Eave (Sidewall) Trim Detail Steel Roof with no Boxed Overhangs

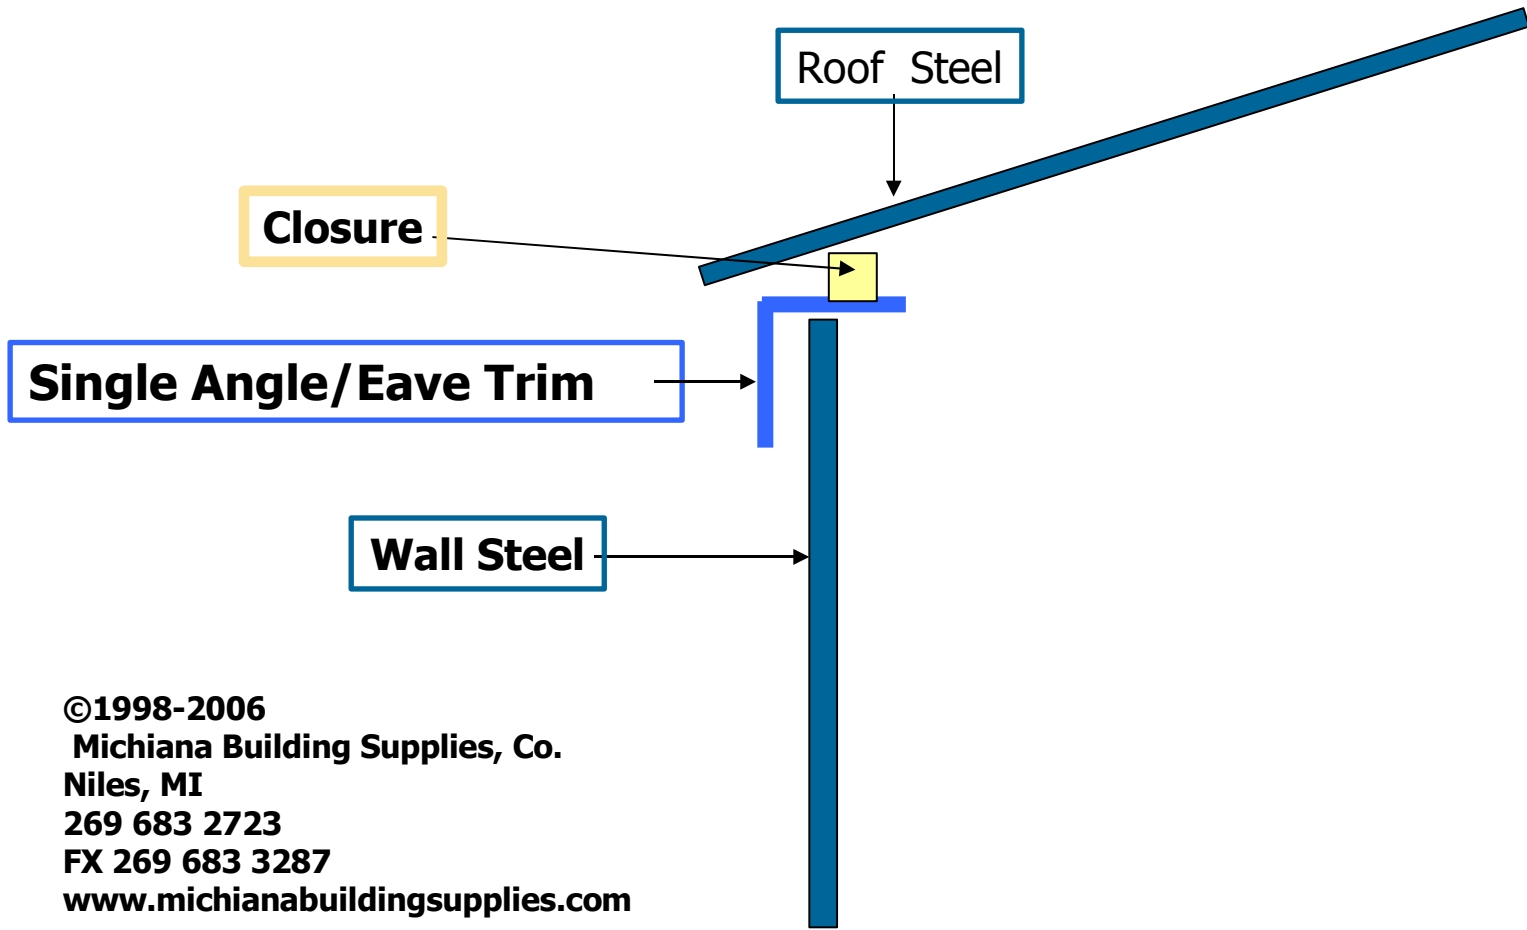

©1998-2006
Michiana Building Supplies, Co.
Niles, MI
269 683 2723
FX 269 683 3287
www.michianabuildingsupplies.com

Michiana Building Supplies General Application Detail


Eave/ Sidewall Overhang (with Soffit and Fascia)

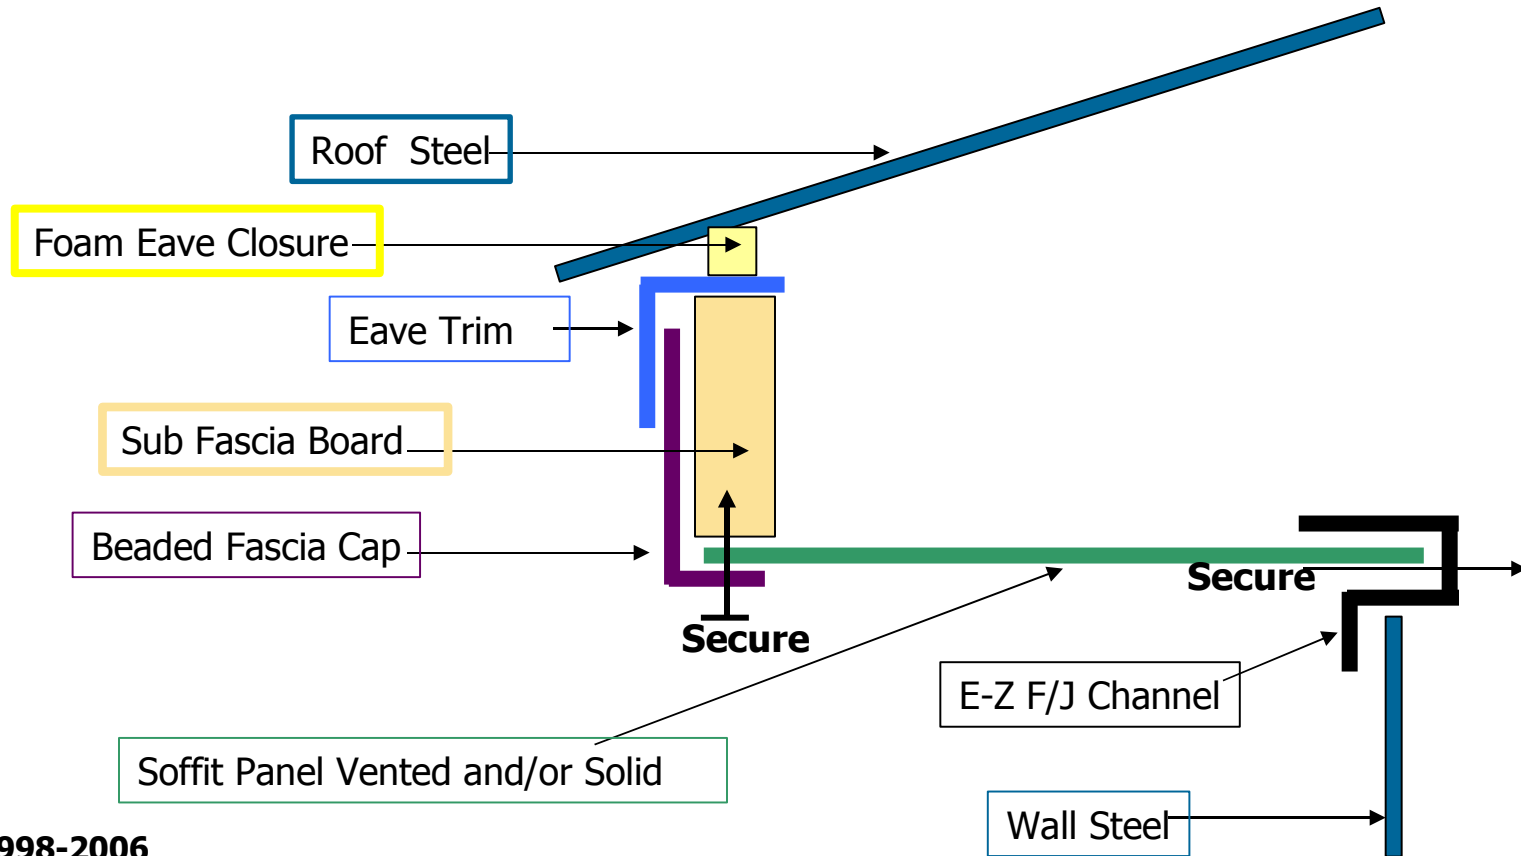

©1998-2006
Michiana Building Supplies, Co.
Niles, MI
269 683 2723
FX 269 683 3287
www.michianabuildingsupplies.com

Michiana Building Supplies General Application Detail

One Piece Overhead Dr Trim Detail

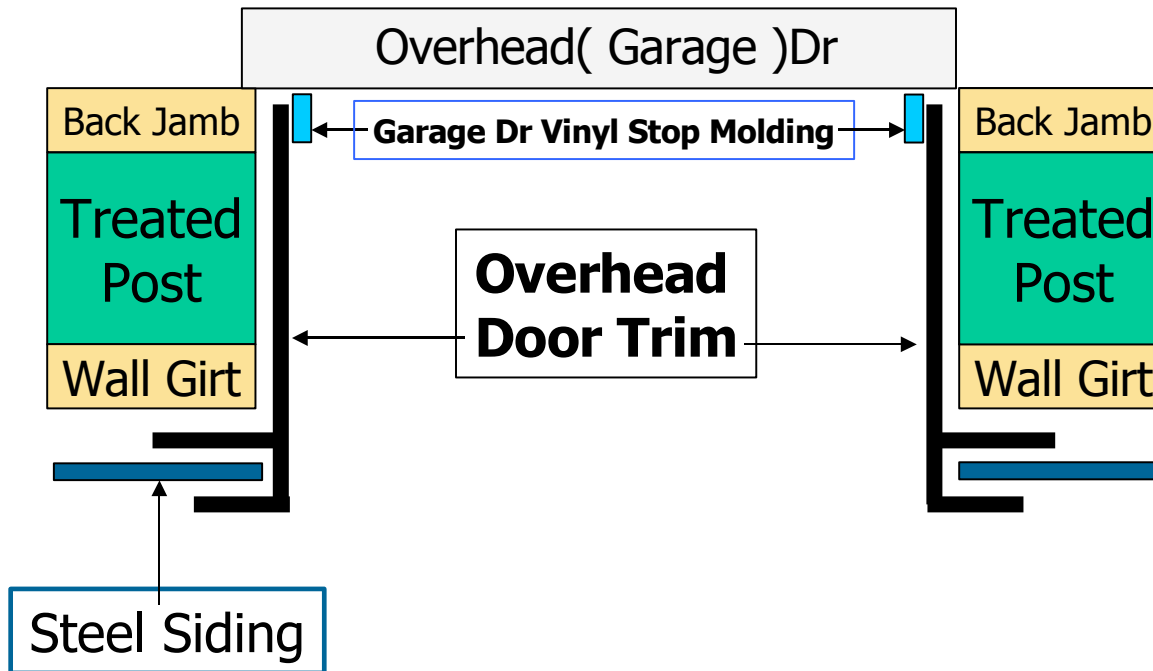


1 PC Overhead Door Trim System
Our unique designed gives you the
Door Jamb and J Channel In a 1-PC System

©1998-2006
Michiana Building Supplies, Co.
Niles, MI
269 683 2723
FX 269 683 3287
www.michianabuildingsupplies.com

Michiana Building Supplies General Application Detail


Typical Steel Roof Cap Detail

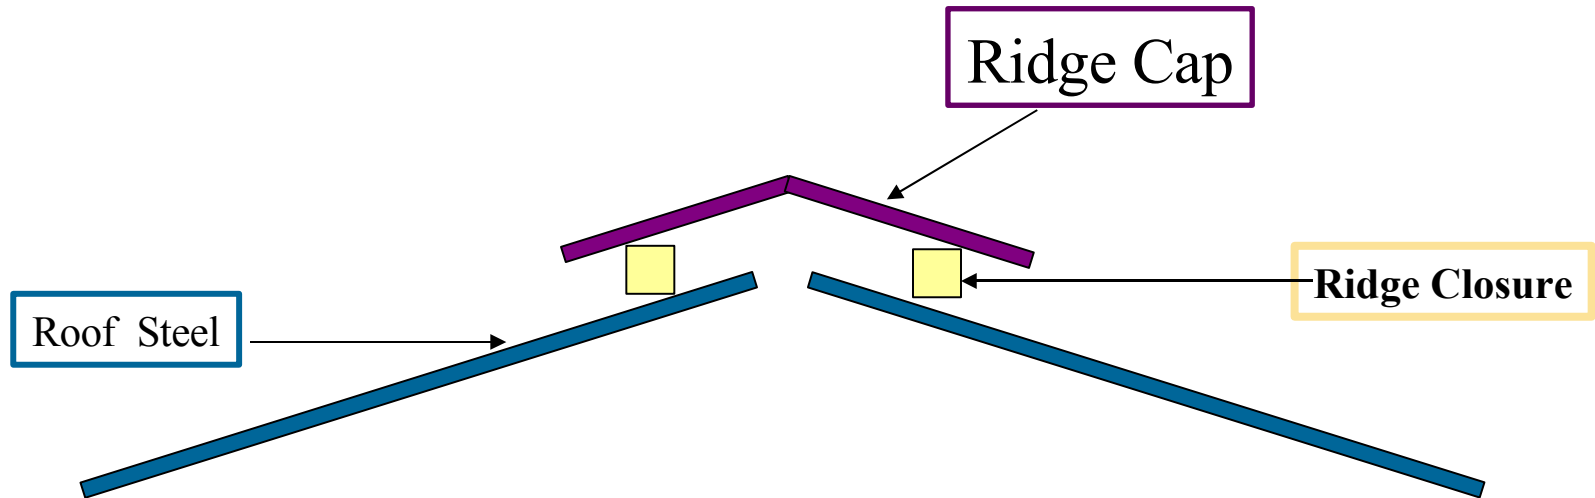

©1998-2006
Michiana Building Supplies, Co.
Niles, MI
269 683 2723
FX 269 683 3287
www.michianabuildingsupplies.com

Michiana Building Supplies General Application Detail

Slider Door "J" Channel

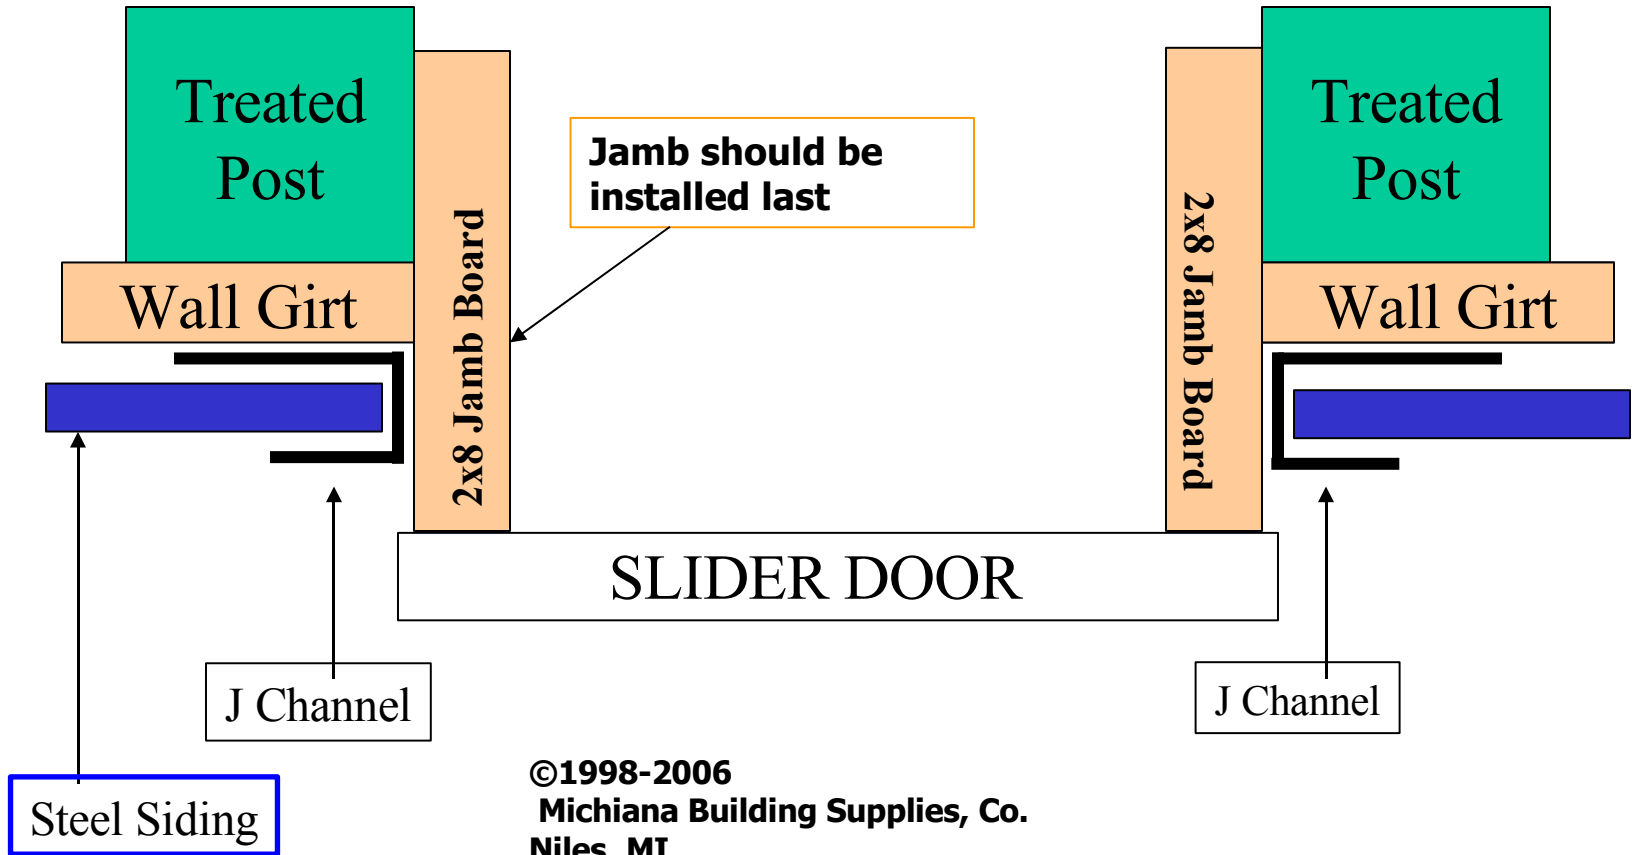


©1998-2006
Michiana Building Supplies, Co.
Niles, MI
269 683 2723
FX 269 683 3287
www.michianabuildingsupplies.com


Michiana Building Supplies General Application Detail

Slider Door- Basic Header and Track Board Detail

Front Header View

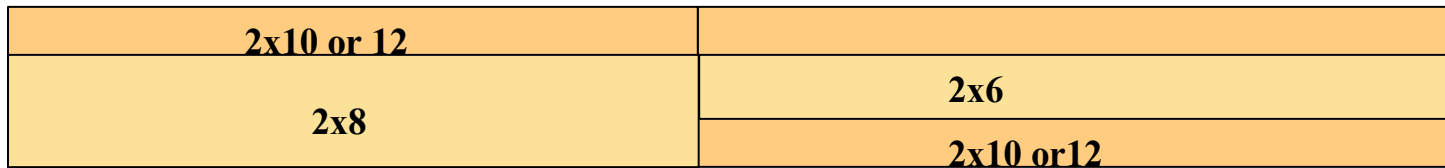

Top Down View

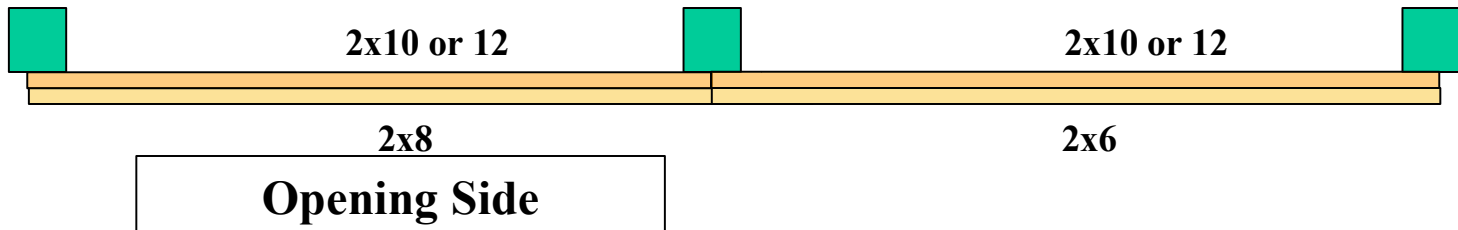

©1998-2006

Michiana Building Supplies, Co.

Niles, MI


269 683 2723

FX 269 683 3287

www.michianabuildingsupplies.com

Michiana Building Supplies General Application Detail

Slider Dr General Framing View Front View

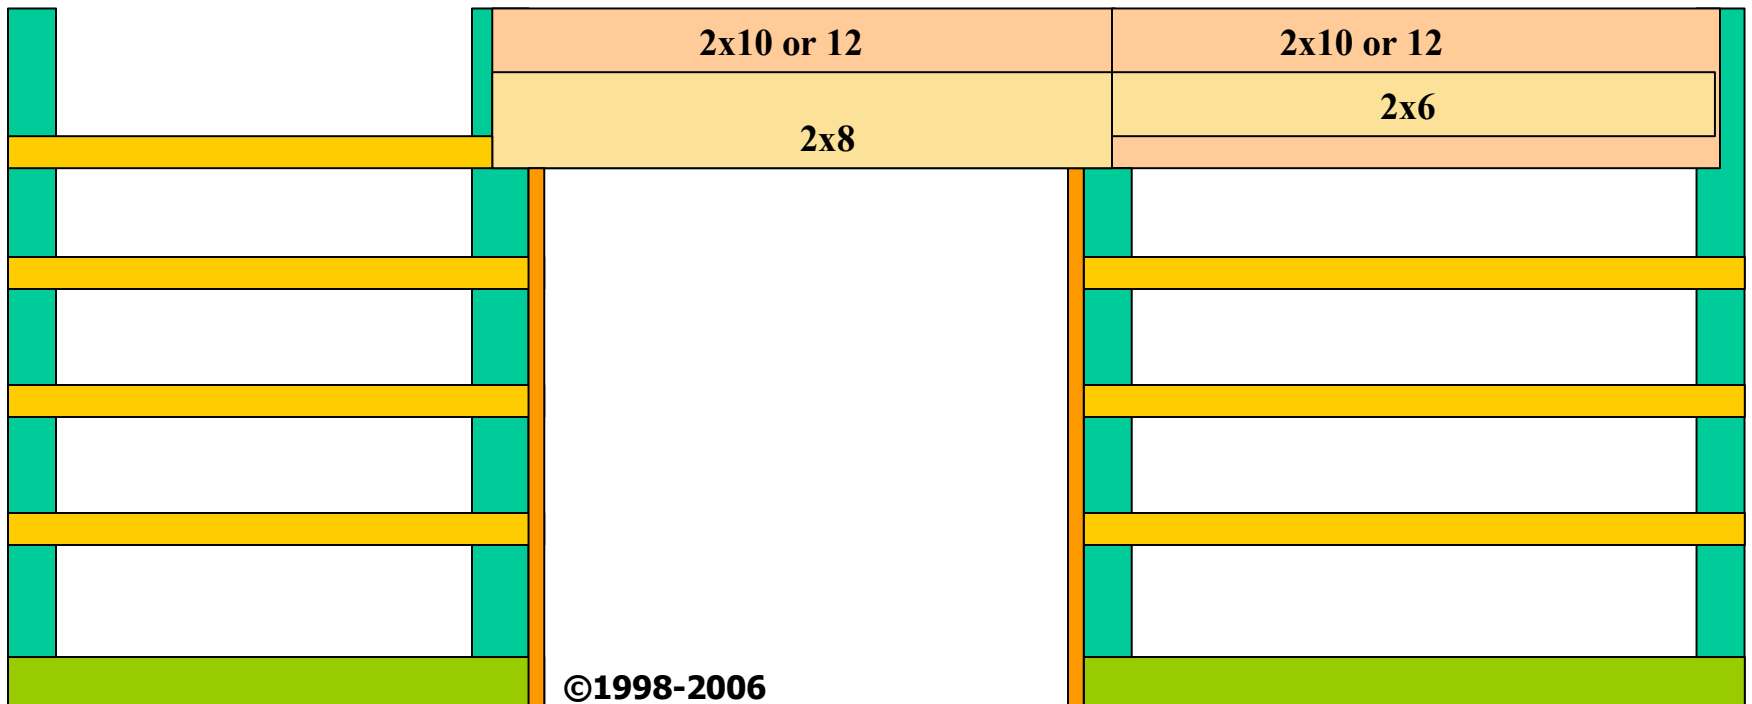


©1998-2006
Michiana Building Supplies, Co.
Niles, MI
269 683 2723
FX 269 683 3287
www.michianabuildingsupplies.com


Michiana Building Supplies General Application Detail

Slider Door-Track Cover Detail


End View

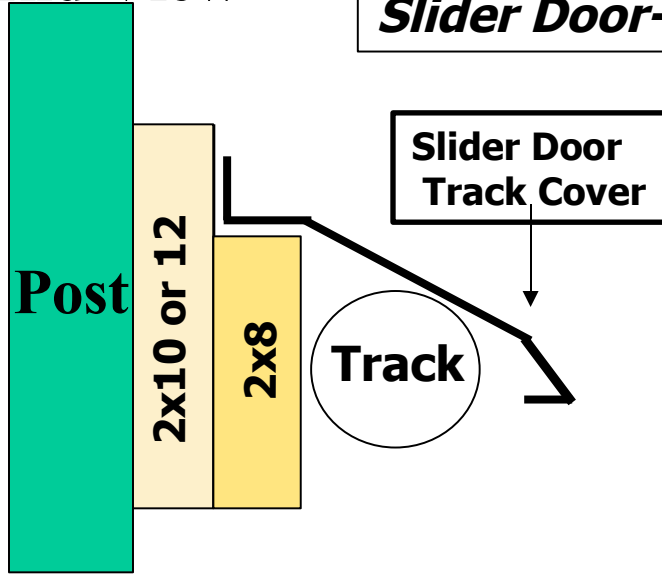

End View

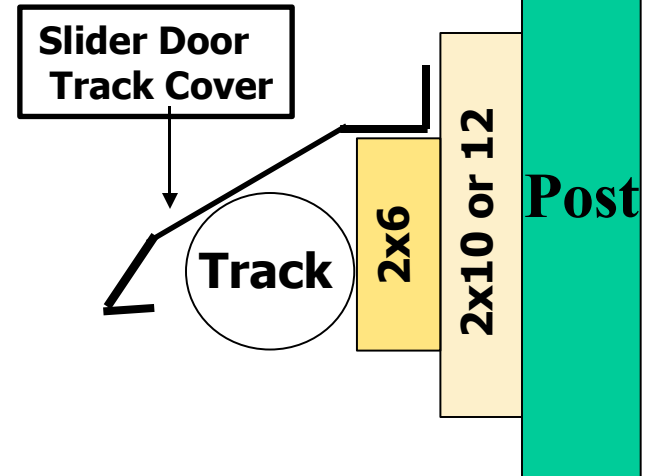

Top Down View

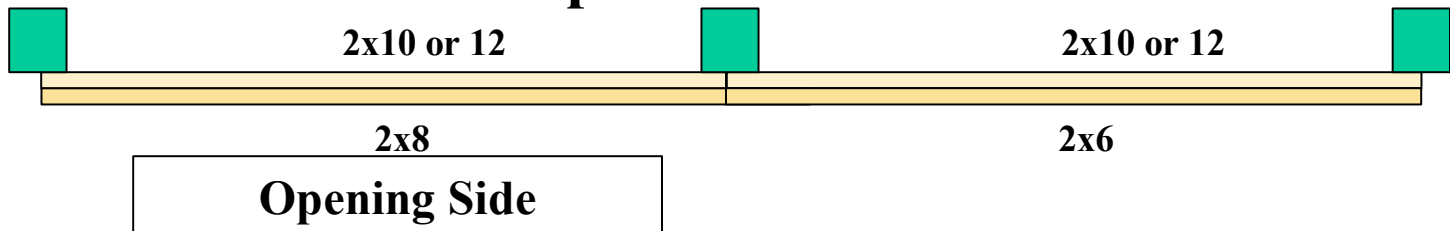

©1998-2006

Michiana Building Supplies, Co.

Niles, MI


269 683 2723

FX 269 683 3287

www.michianabuildingsupplies.com

Michiana Building Supplies General Application Detail


Fiberglass Light Panel
Shown on Building with No Eave Overhang
Using "Z" Molding (Wainscot Trim)

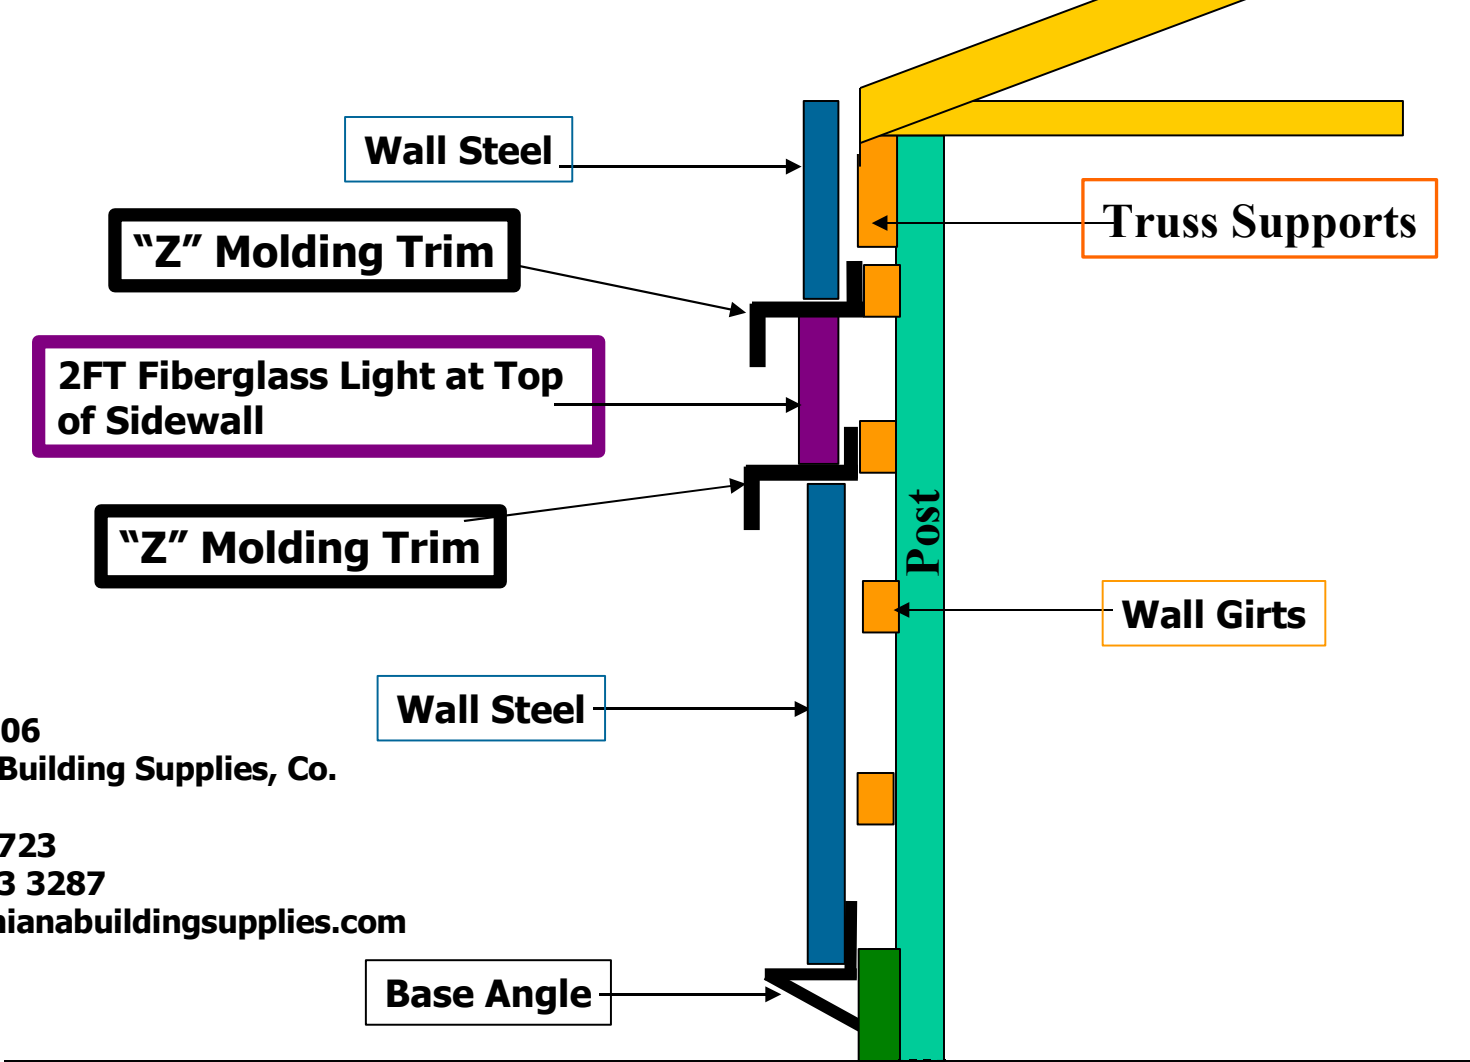

©1998-2006
Michiana Building Supplies, Co.
Niles, MI
269 683 2723
FX 269 683 3287
www.michianabuildingsupplies.com

Michiana Building Supplies General Application Detail

Fiberglass Light Panel
Shown on Building with Eave (Sidewall) Overhang
Using " Z" Molding (Wainscot Trim)

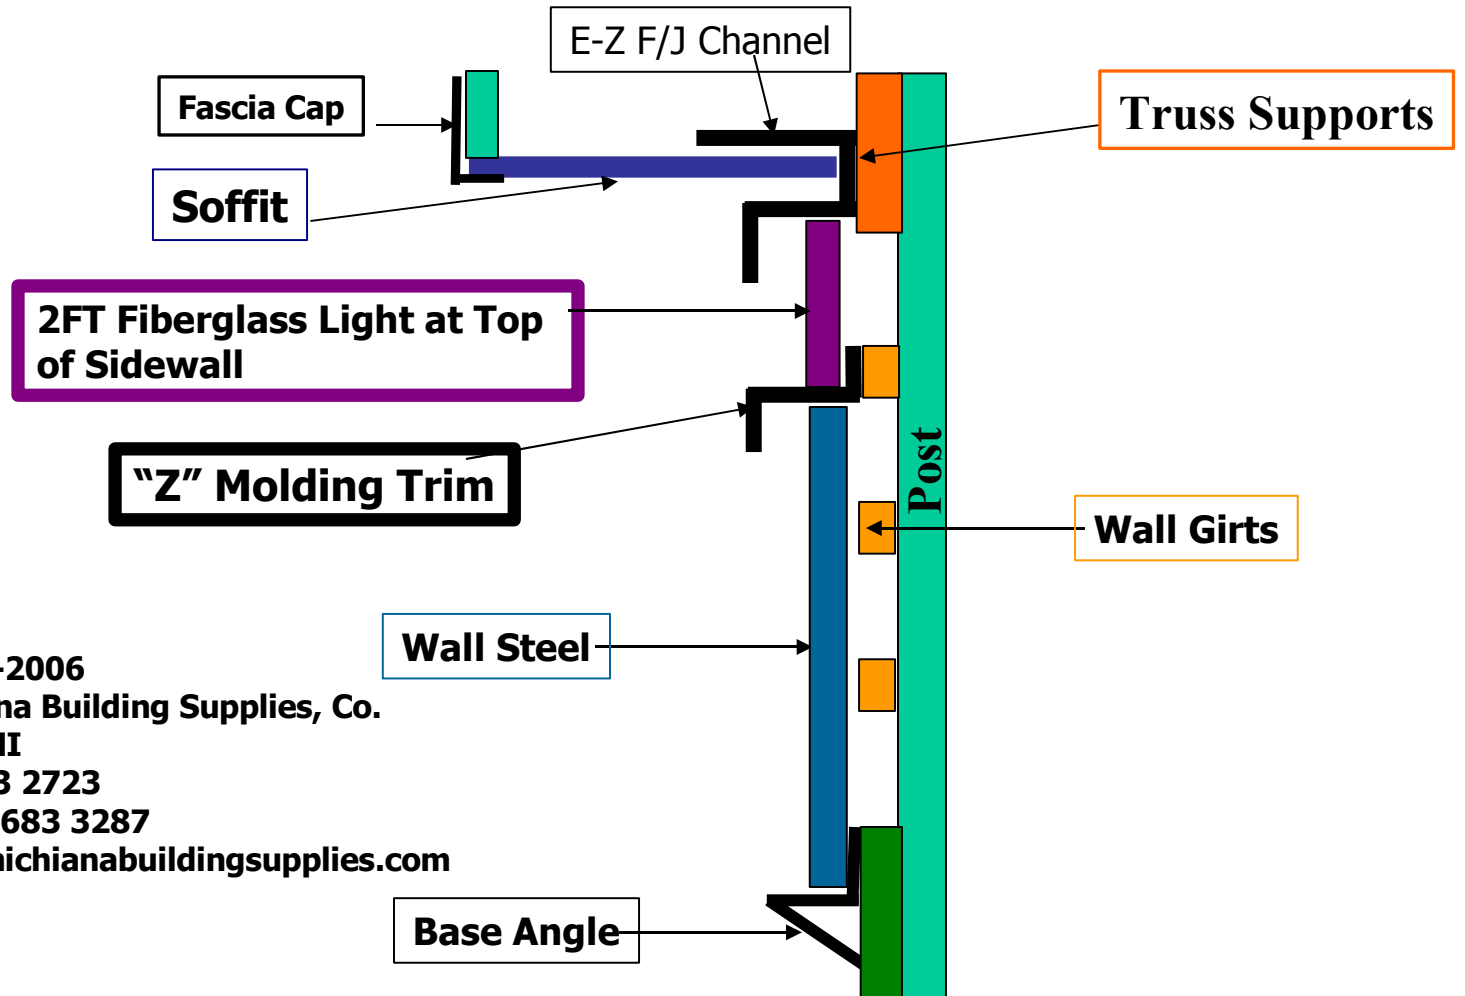


©1998-2006
Michiana Building Supplies, Co.
Niles, MI
269 683 2723
FX 269 683 3287
www.michianabuildingsupplies.com


Michiana Building Supplies General Application Detail

Typical Interior Wall and Ceiling Liner Detail Using "J"-Channel

Gable End View

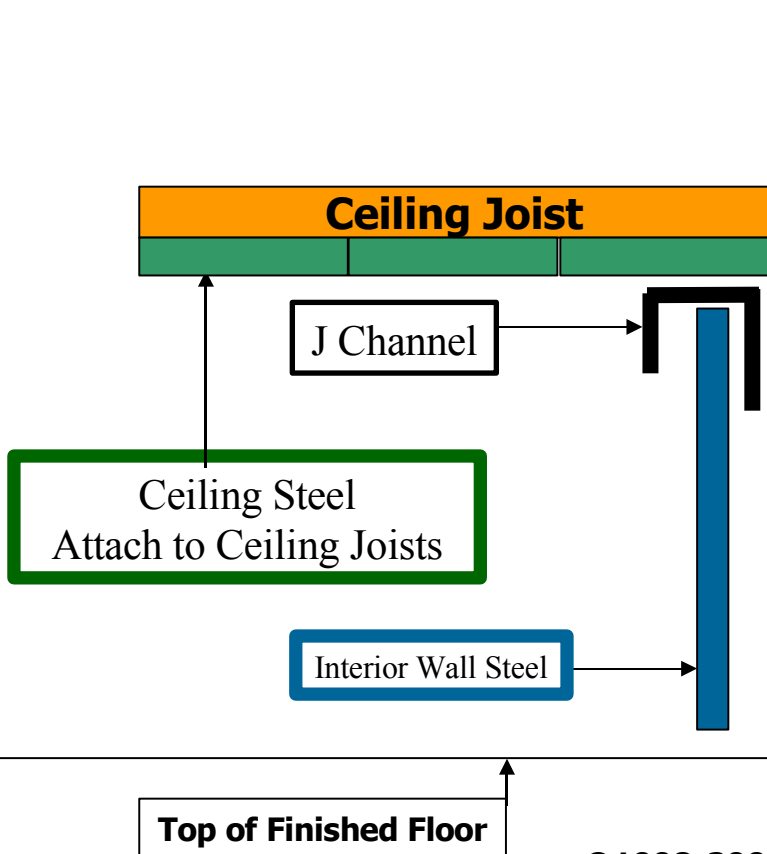


Side Wall View

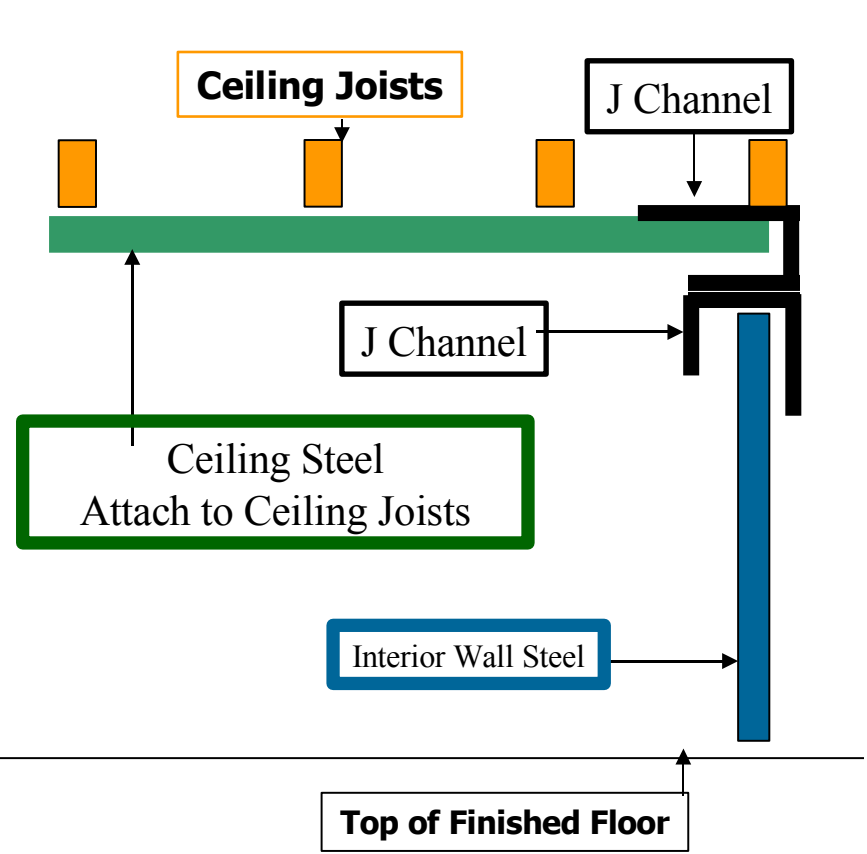

©1998-2006
Michiana Building Supplies, Co.
Niles, MI
269 683 2723
FX 269 683 3287
www.michianabuildingsupplies.com

Michiana Building Supplies General Application Detail


Interior Liner Steel Detail Wall and Ceiling USING OPTIONAL "F/J" and "SQUARE BASE" TRIM

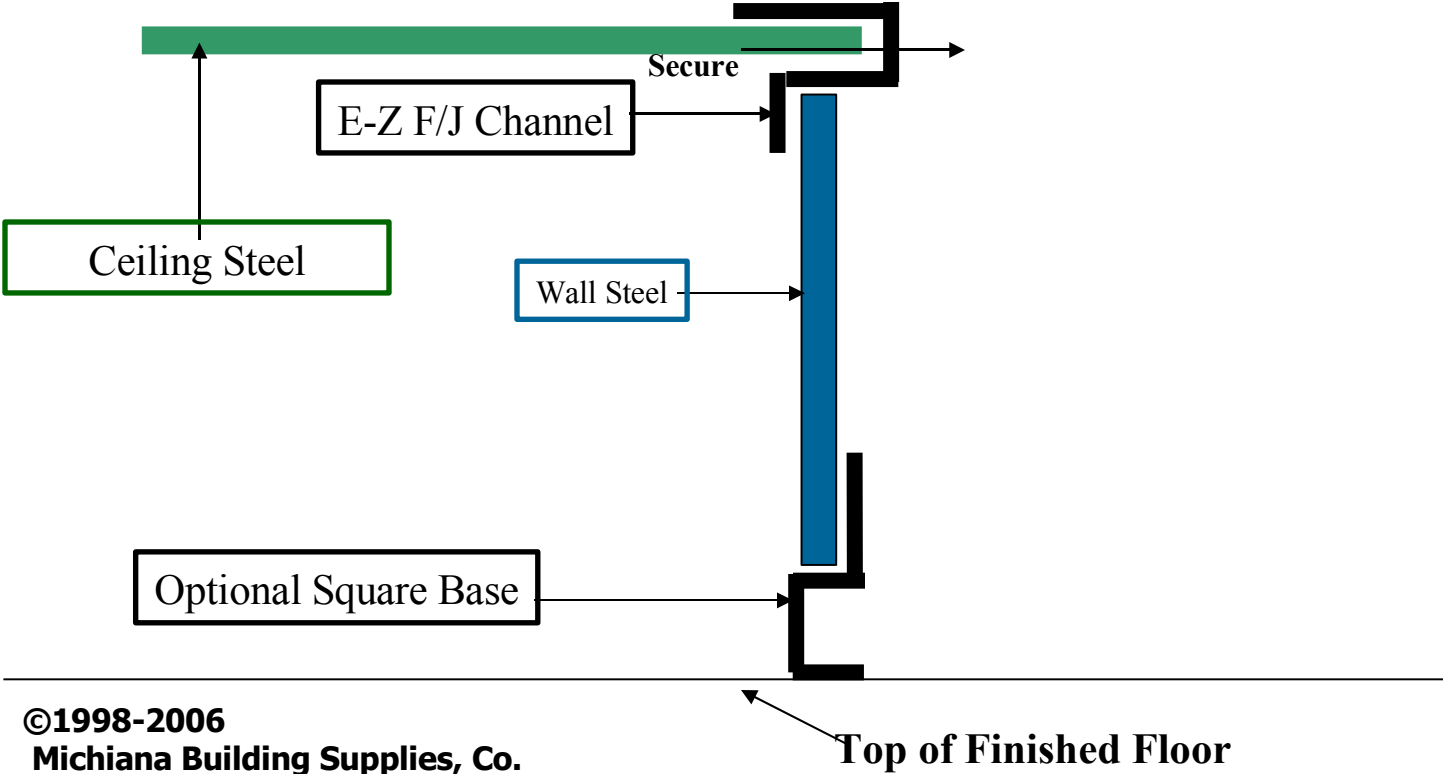

©1998-2006
Michiana Building Supplies, Co.
Niles, MI
269 683 2723
FX 269 683 3287
www.michianabuildingsupplies.com

Michiana Building Supplies General Application Detail

*Inside Corner Trim Detail
Using "J" Channel*

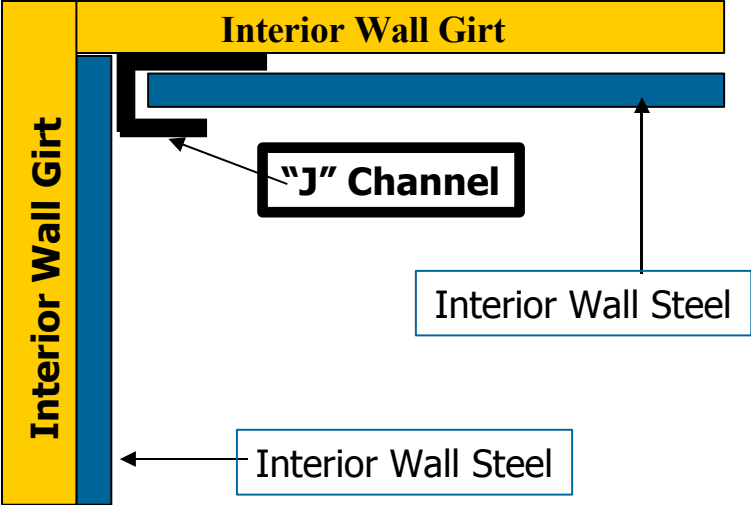

©1998-2006
Michiana Building Supplies, Co.
Niles, MI
269 683 2723
FX 269 683 3287
www.michianabuildingsupplies.com